



External Perspectives
NTS




Master Plan
1:500

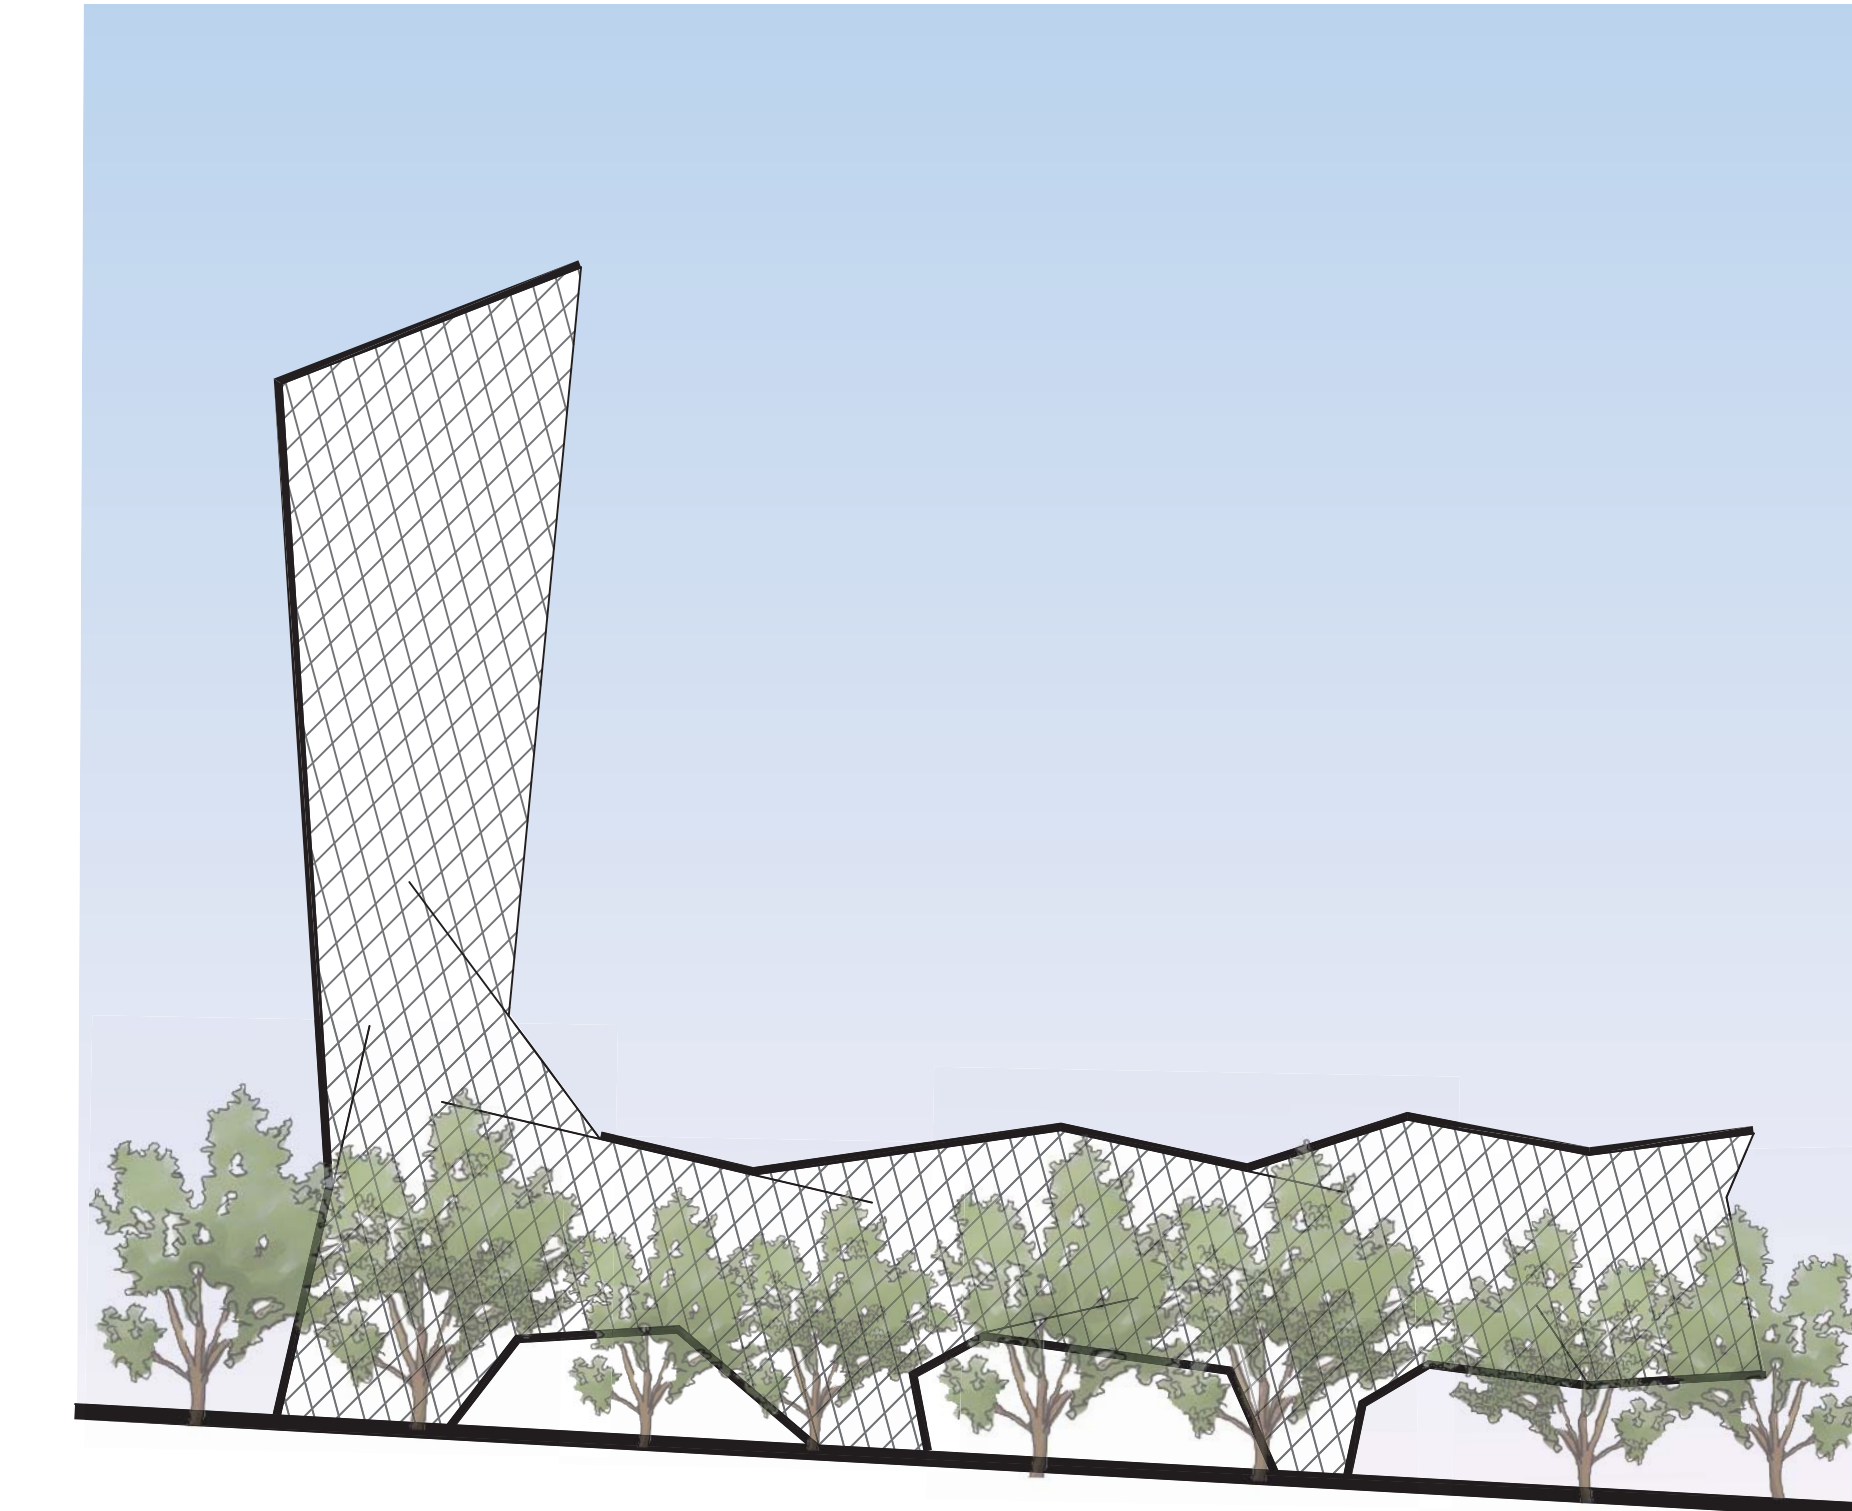

East Elevation
1:500

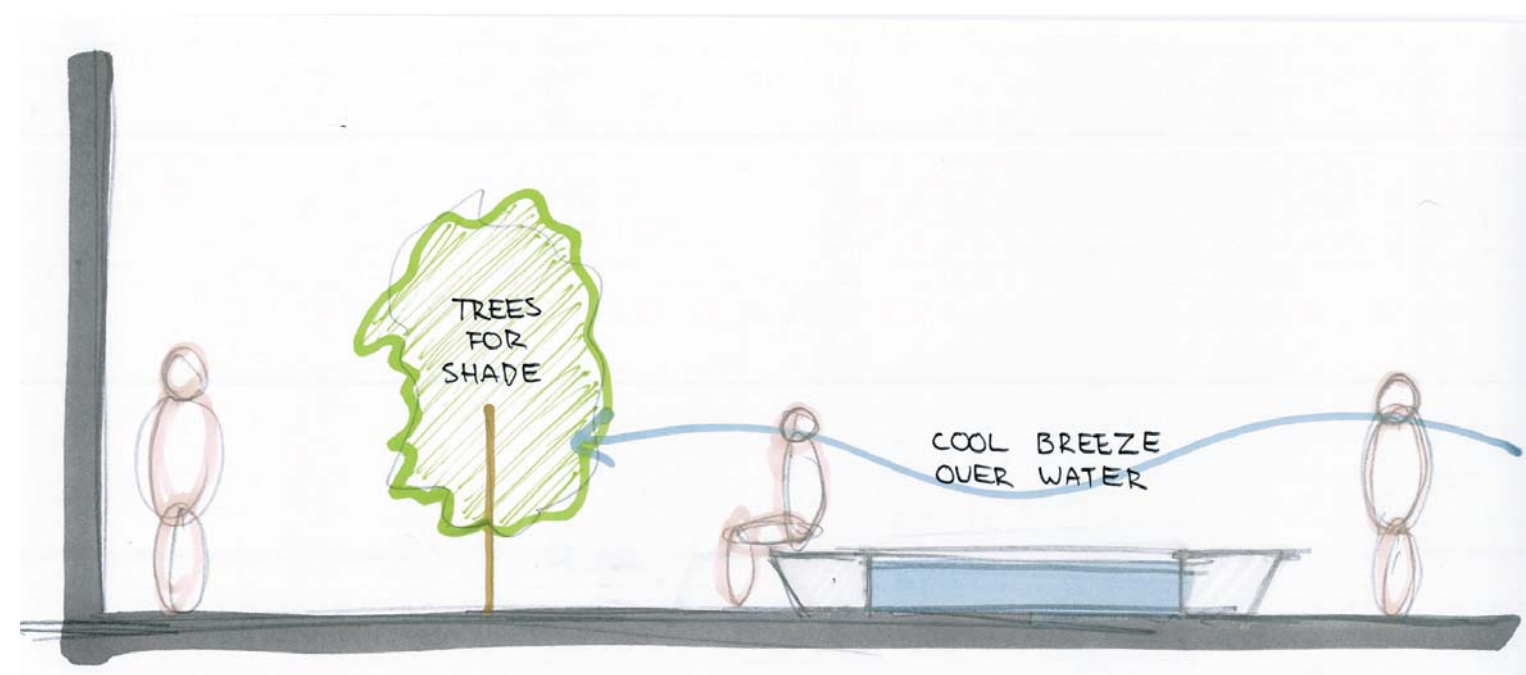

Functional Diagram
NTS

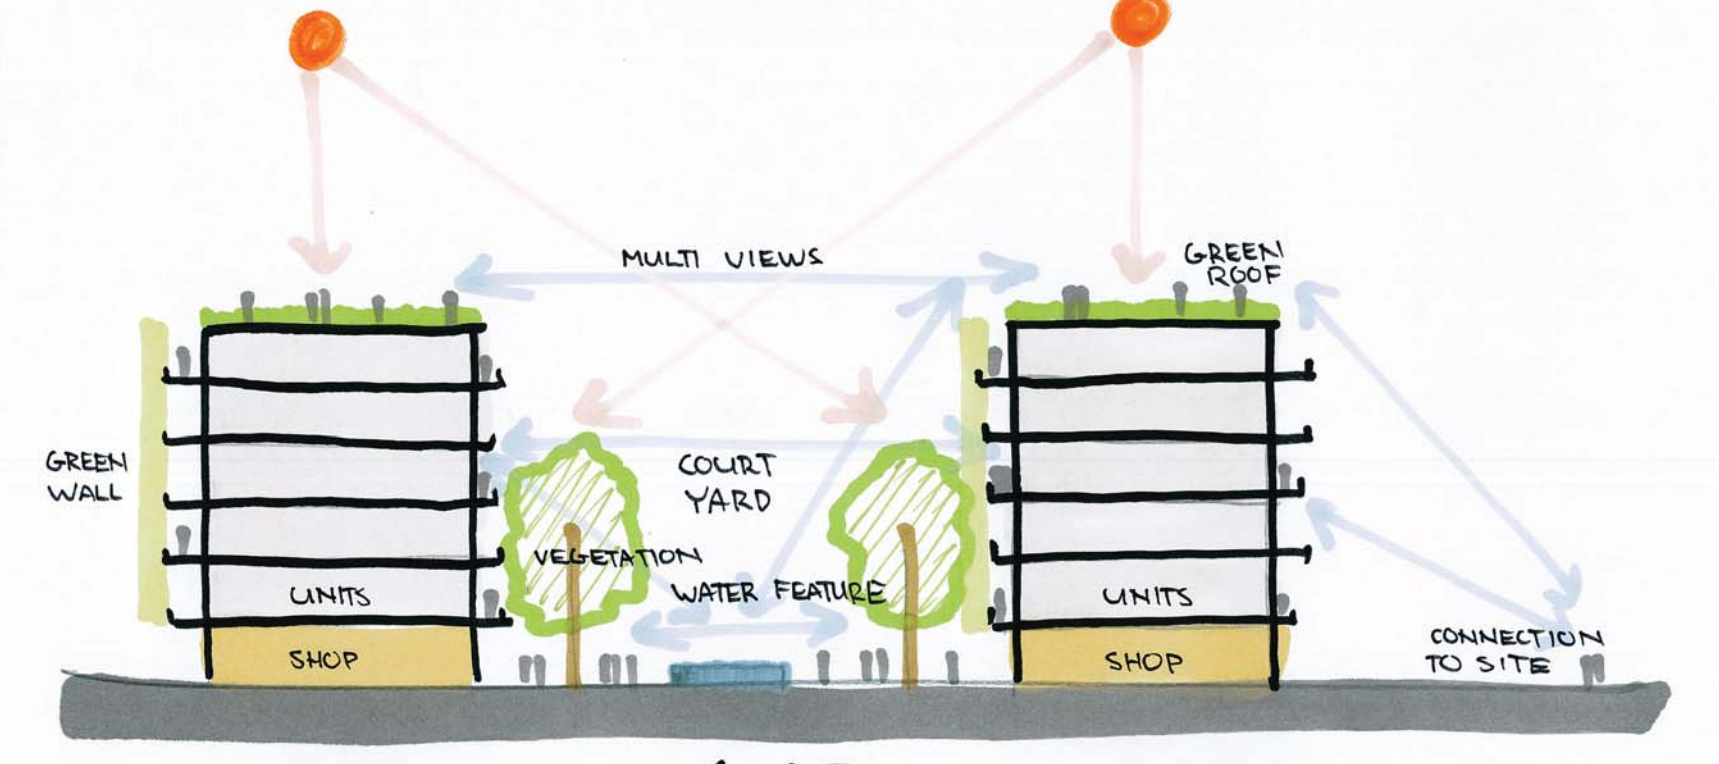

Sectional Diagram
NTS